


General Notes

- This drawing is copyright and the property of Novak and Middleton Architects Limited and must not be used without written authorisation. Do not scale this drawing. All dimensions are to be verified on site and any discrepancies reported before commencement of any work or shop drawings.
- the material references on this drawing are generic only - refer to the specification for exact materials specified.
- refer to structural engineer's documents for all steel sizes and locations.

Revision # Date & Details
 A + Issued for tender 22.08.11

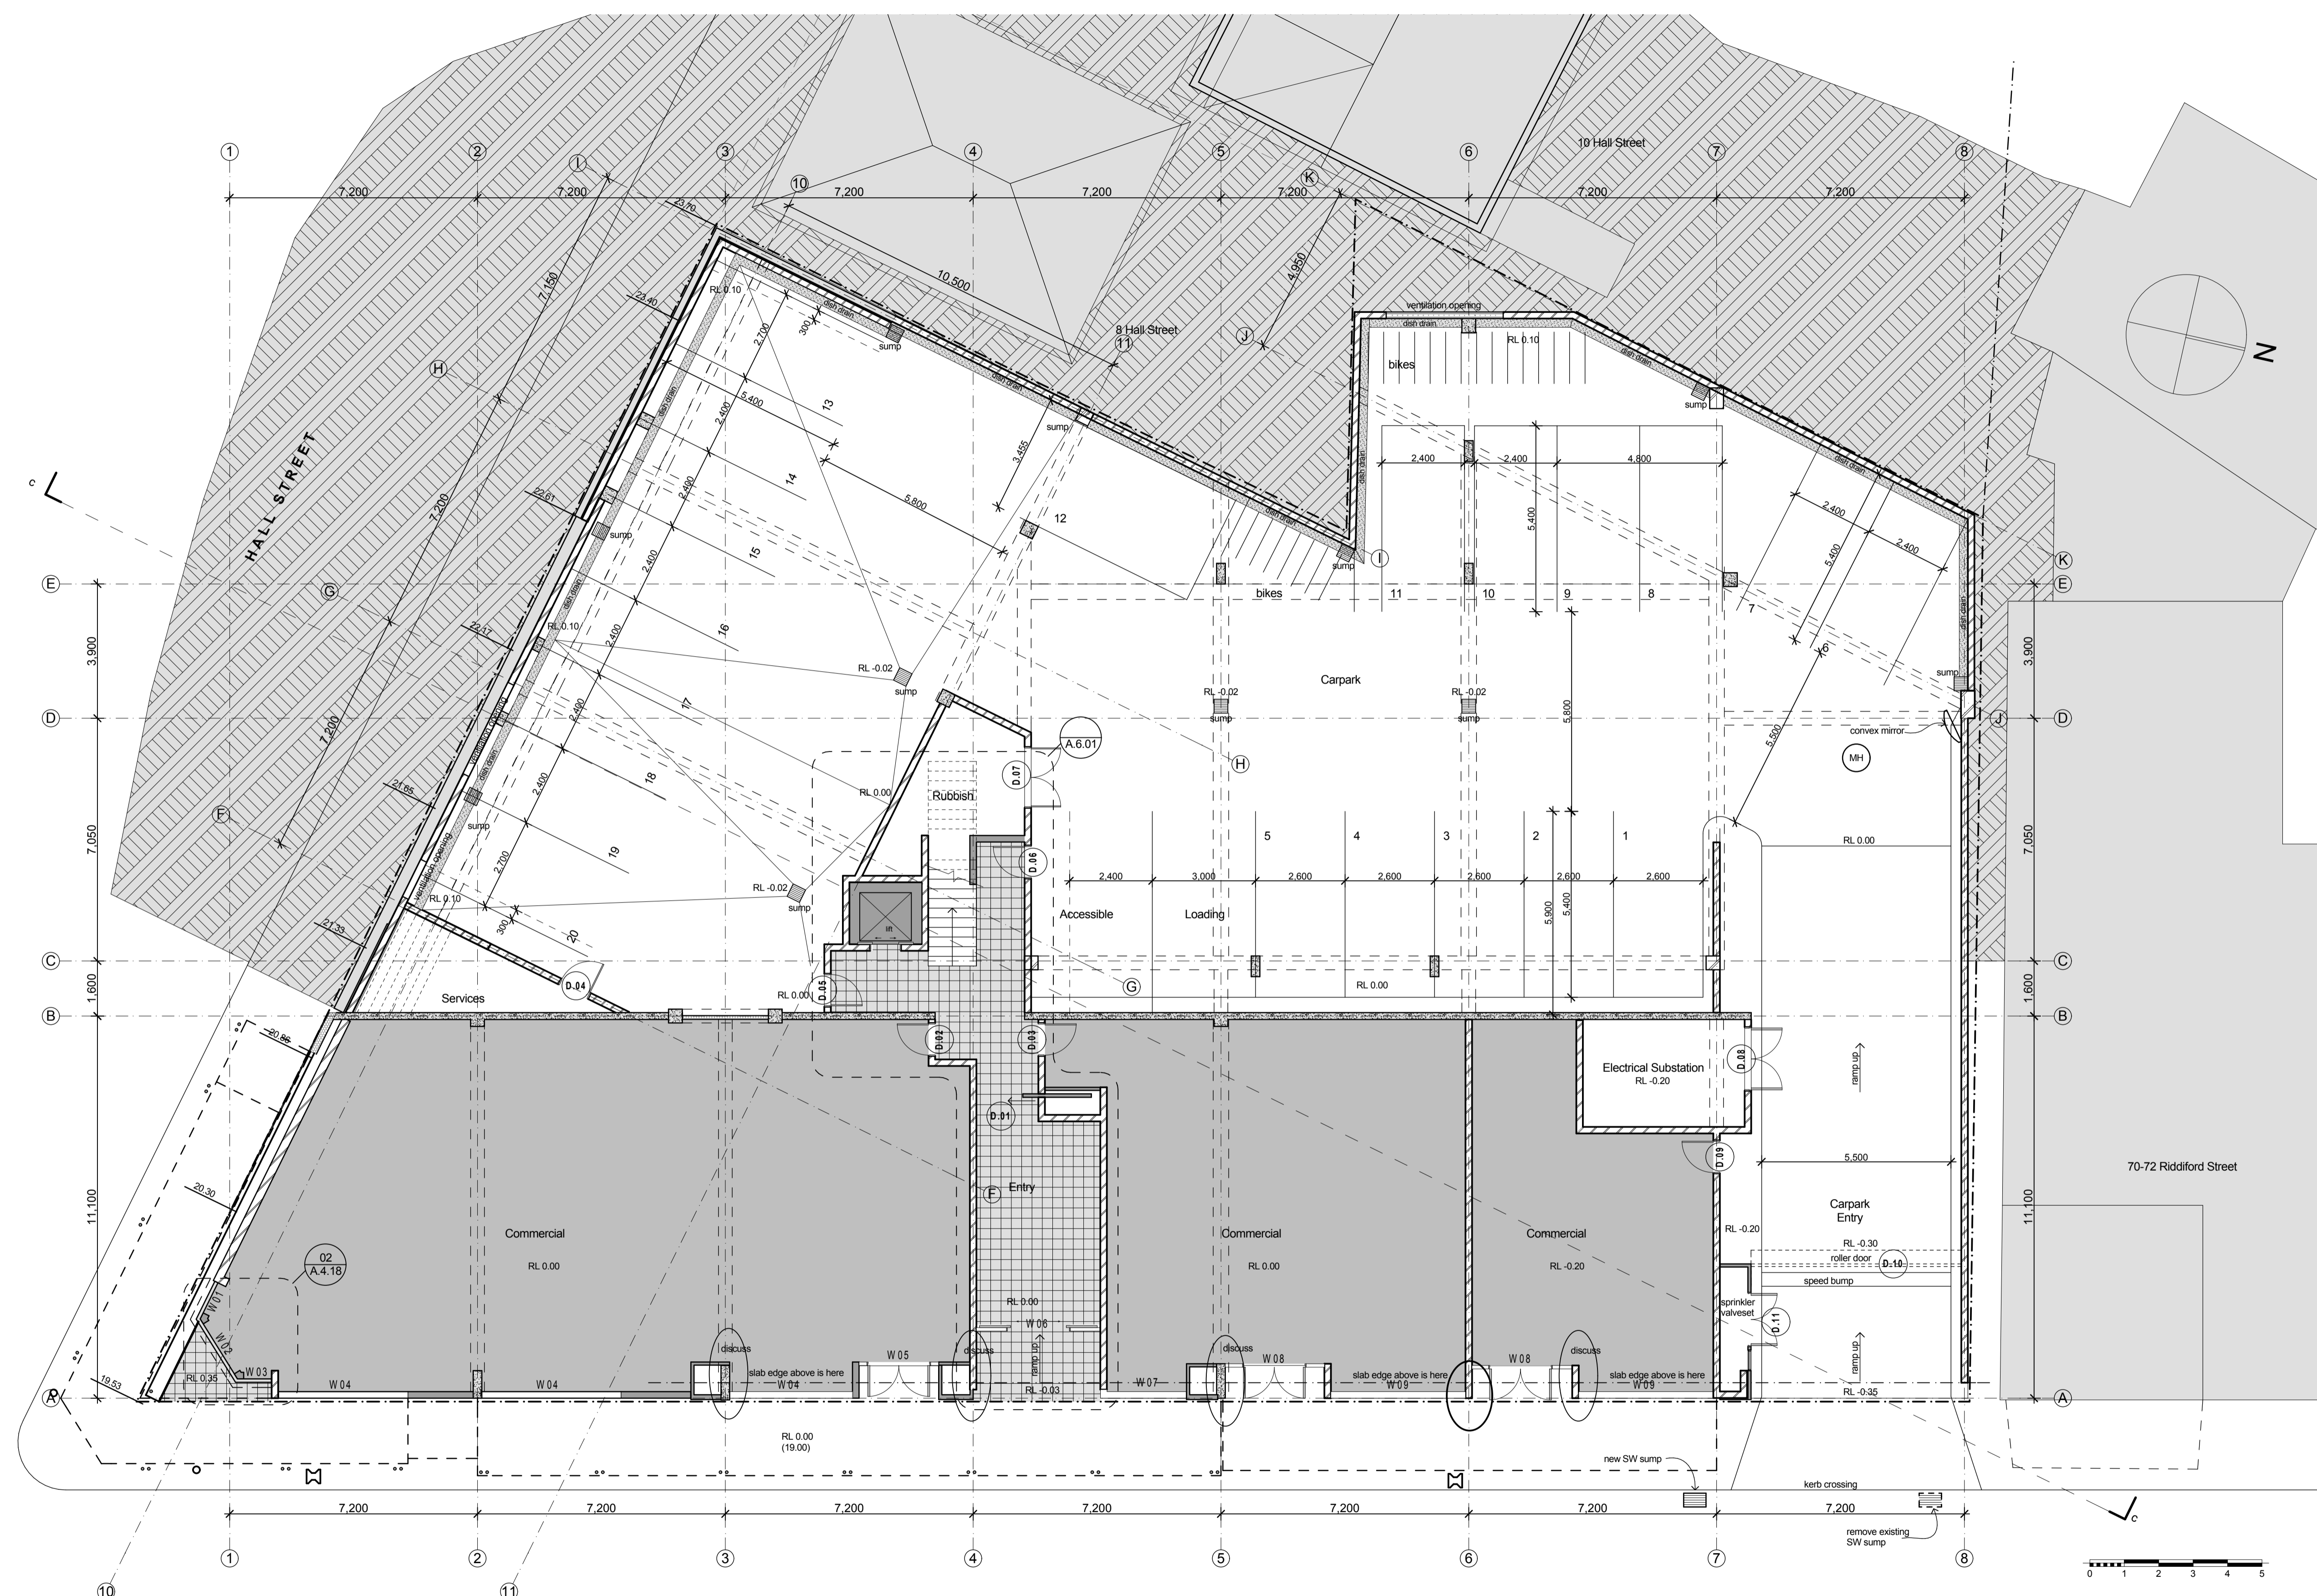

life defining space

RIDDIFORD STREET

tender issue

Project:
riddiford st apartments

For: Magne Developments 2000 Ltd
 At: 74-86 Riddiford Street, Wellington

© Copyright Novak and Middleton Architects Limited. All dimension to be checked on site.
 Copyright in all drawings, specifications and other documents and in the work executed from them remains the property of Novak and Middleton Architects Limited.
 novak and middleton architects limited, 15 avonlea terrace, po box 12 232, wellington 6144
 1 04 472 9729 f 04 472 9728 e architects@novakmiddleton.co.nz
 www.novakmiddleton.co.nz

Scale: 1:100
 Original size: A1
 Date: 22 August 2011
 File Reference:

Drawing:
 level one floor plan
 Issue:
 tender issue

Project number:
1021
 Drawing number / Revision:
A1.04/ A